


# SEWER

## EXISTING SANITARY PIPE CONDITIONS

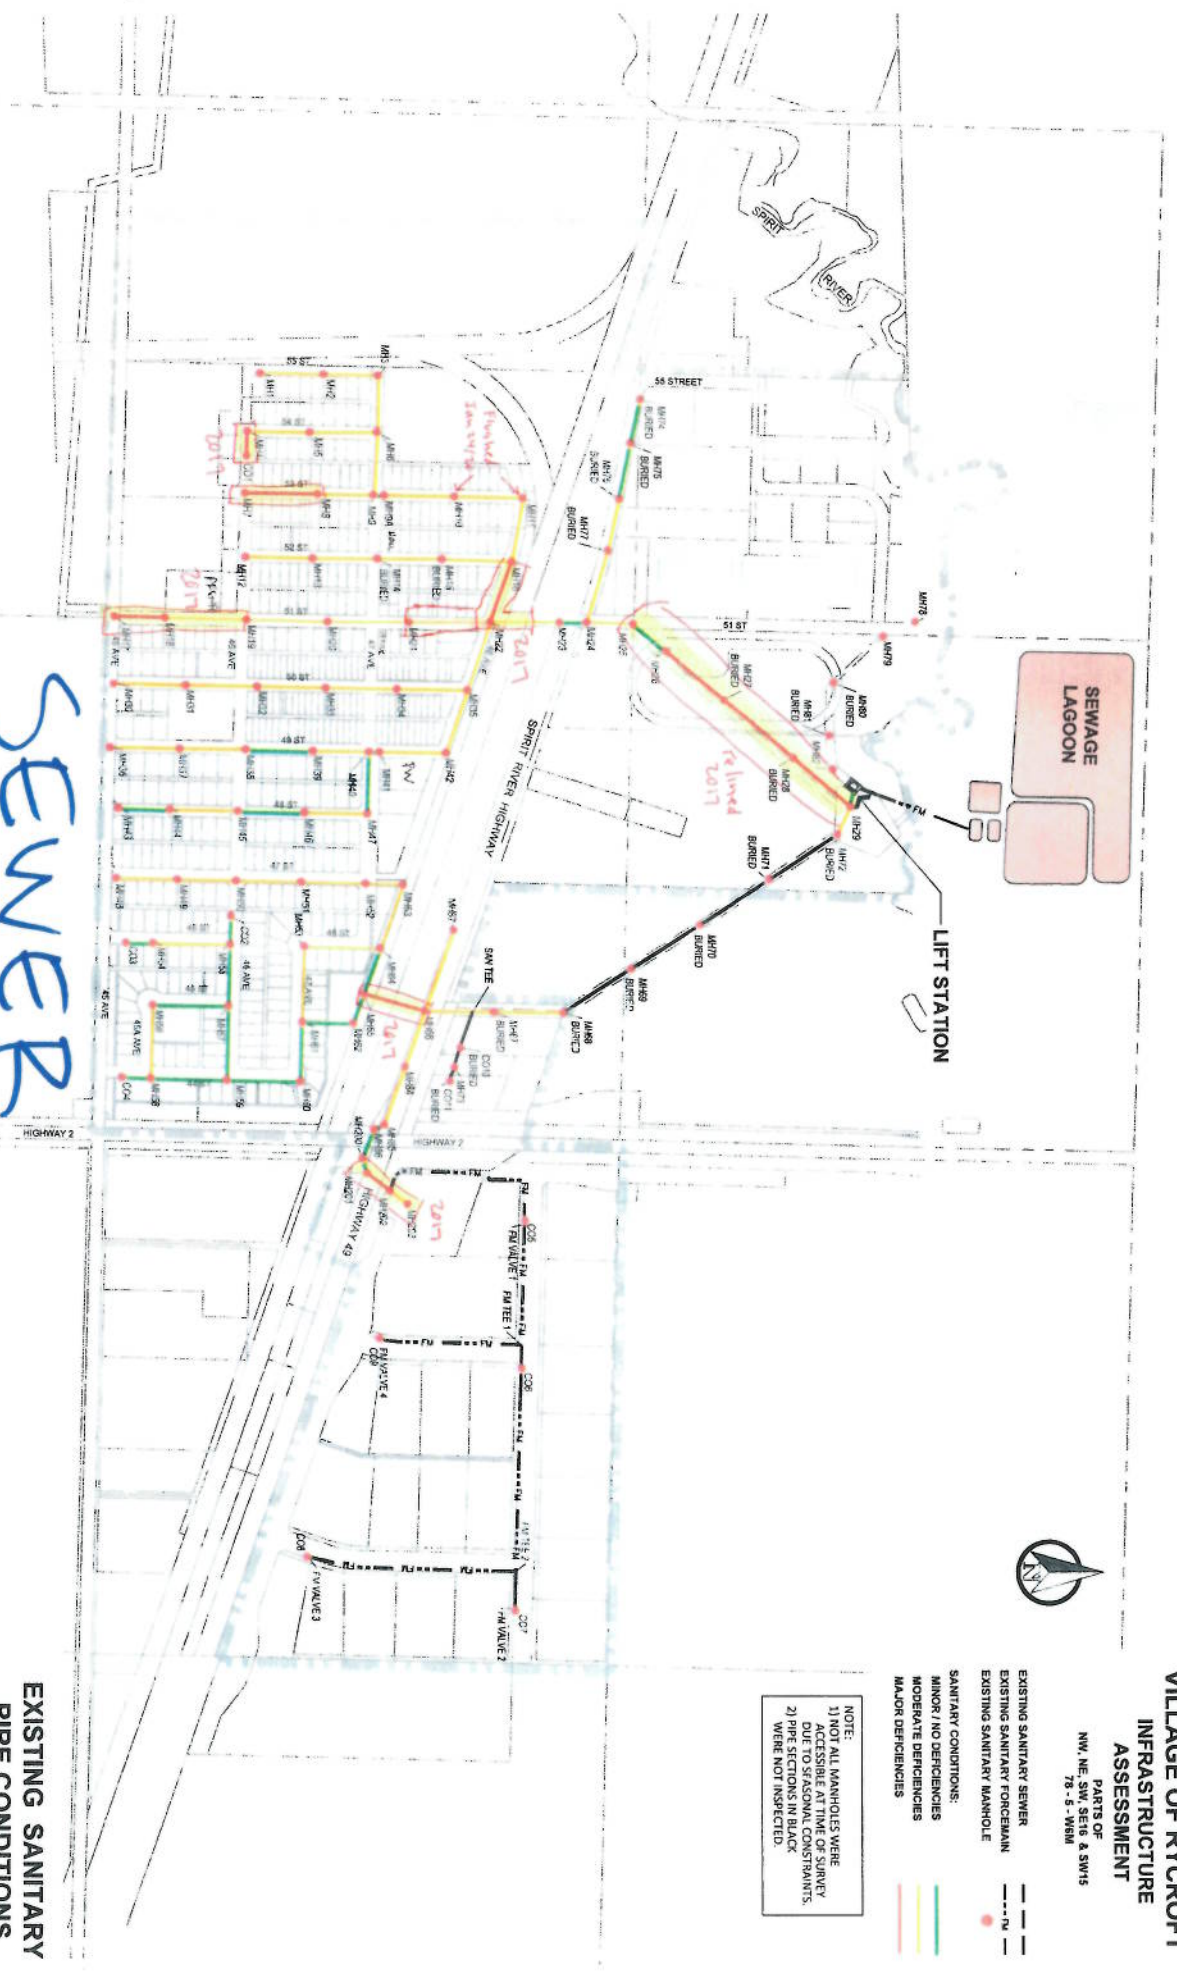

### VILLAGE OF RYCROFT INFRASTRUCTURE ASSESSMENT

PARTS OF  
PARTS OF  
N.W. 29<sup>th</sup> & HWY  
79 - 8 - W15M

- EXISTING SANITARY SEWER
- EXISTING SANITARY FOREMAN
- EXISTING SANITARY MANHOLE
- EXISTING SANITARY MANHOLE
- SANITARY CONDITIONS:
- MODERATE DEFICIENCIES
- MAJOR DEFICIENCIES

NOTE:  
1) NOT ALL MANHOLES WERE ACCESSIBLE AT TIME OF SURVEY DUE TO SEASONAL CONSTRAINTS.  
2) PIPE SECTIONS IN BLACK WERE NOT INSPECTED.